


OWNER: CHURCH OF GOD IN MONTANA
 PURPOSE: RELOCATION OF COMMON BOUNDARIES
 DATE: JANUARY 14, 2015

CERTIFICATE OF SURVEY

NE1/4 NE1/4, SEC. 9, T35N, R26W, P.M.M., LINCOLN COUNTY, MONTANA


DETAIL
 NOT TO SCALE
 U.S. HIGHWAY
 TRACT "A-1"
 C.O.S. #1751
 TRACT 2
 0.15'
 346'4.01'W

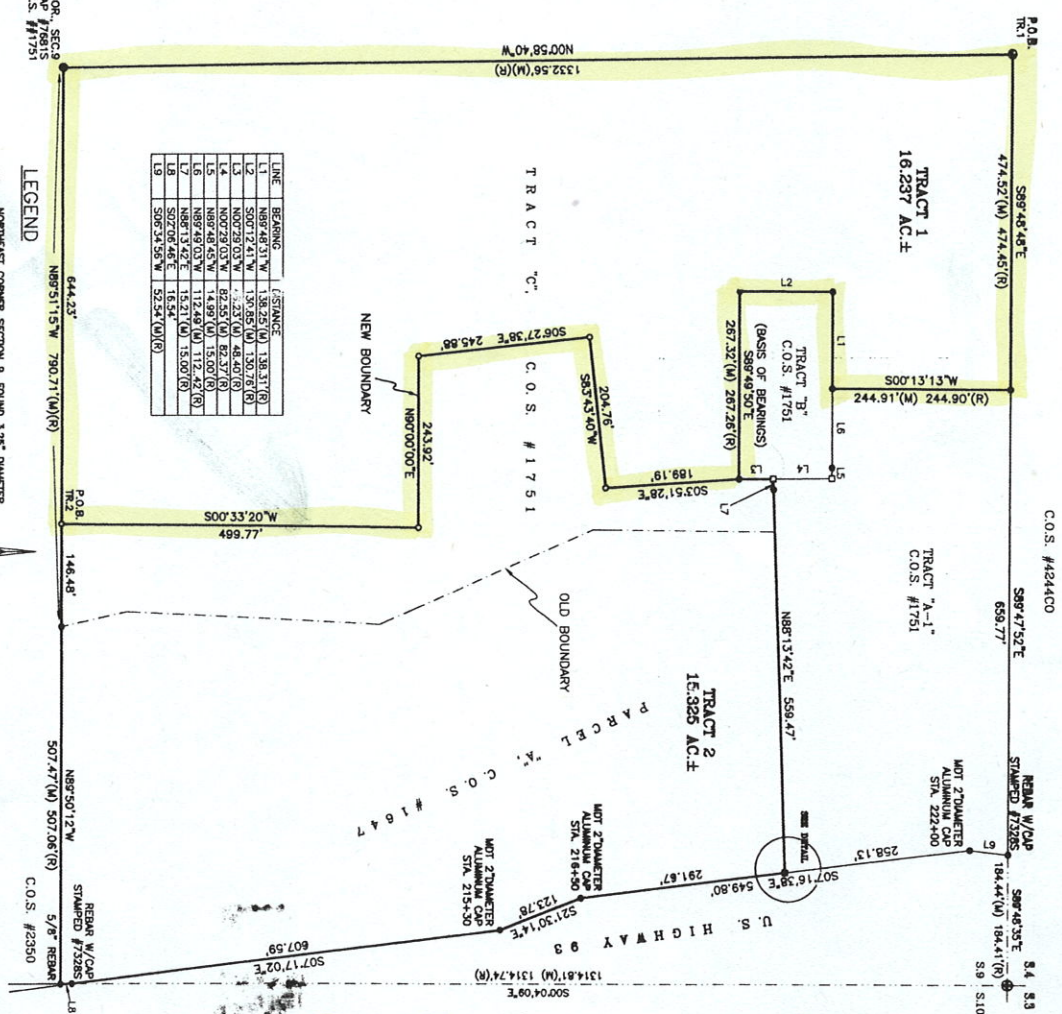

LINE	BEARING	DISTANCE
L1	N89°48'31\"/>	

LEGEND
 ● NORTHWEST CORNER SECTION 9, ROUND 3.25\"/>

SAM CORDI
 REGISTERED LAND SURVEYOR
 974 COLORADO AVE.
 P.O. BOX 323
 WHITEFISH, MT 59937
 PHONE: (406)-862-9977

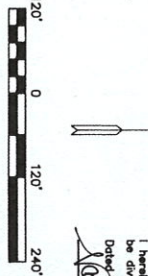

CERTIFICATION OF COUNTY TREASURER

I hereby certify that all real property taxes and special assessments assessed and levied on the land to be divided have been paid.

Dated this 20th day of March 2015

Barbara K. Rogers

LEGAL DESCRIPTIONS

Tract One (1)
 That portion of the Northeast one-quarter of the Northeast one-quarter (NE1/4NE1/4) of Section Nine (9), Township Thirty-five North (T35N), Range Twenty-six West (R26W), Principal Meridian, Montana, Lincoln County, Montana, more particularly described as follows:

Beginning at the East One-sixteenth (E 1/16) corner of said Section Nine (9); thence South89°48'48\"/>

DINNERS CERTIFICATION

I, Tony D. Cooper, Administrator of the Church of God in Montana, the undersigned property owner, hereby certify that the above described parcel of land is located within the boundaries of the State of Montana and is not subject to any other claim, lien, or encumbrance. Furthermore, this division of land is exempt from review as a subdivision pursuant to Section 76-3-207(1)(b), M.C.A. Furthermore, Tract 1 is exempt from sanitation review by the Department of Environmental Quality pursuant to ARM 17.36.009(2)(c)(i)(v)(vii)(viii), a parcel that has facilities for water supply, wastewater disposal, storm drainage, or solid waste disposal that were not subject to review, and have not been reviewed, under Title 76, chapter 4, part 1, M.C.A. No new facilities shall be constructed on the parcel without the approval of the Department of Environmental Quality. The Department of Environmental Quality determines that existing facilities are adequate for the existing use, and Tract 2 is also exempt from sanitation review by the Department of Environmental Quality pursuant to ARM 17.36.009(2)(b)(i)(ii), a parcel that has no previous approval issued under Title 76, chapter 4, part 1, M.C.A. If no facilities other than those existing on the parcel are to be constructed on the parcel, and the division of land will not cause approved facilities to be subject to review from the Division of approval.

NOTARY PUBLIC
 JESPERA ERIKSON
 Notary Public
 State of Montana
 My Commission Expires Nov 28, 2017

CERTIFICATE OF SURVEYOR
 I, Sam Cordi, Surveyor, do hereby certify that the above described parcel of land is located within the boundaries of the State of Montana and is not subject to any other claim, lien, or encumbrance. Furthermore, this division of land is exempt from review as a subdivision pursuant to Section 76-3-207(1)(b), M.C.A. Furthermore, Tract 1 is exempt from sanitation review by the Department of Environmental Quality pursuant to ARM 17.36.009(2)(c)(i)(v)(vii)(viii), a parcel that has facilities for water supply, wastewater disposal, storm drainage, or solid waste disposal that were not subject to review, and have not been reviewed, under Title 76, chapter 4, part 1, M.C.A. No new facilities shall be constructed on the parcel without the approval of the Department of Environmental Quality. The Department of Environmental Quality determines that existing facilities are adequate for the existing use, and Tract 2 is also exempt from sanitation review by the Department of Environmental Quality pursuant to ARM 17.36.009(2)(b)(i)(ii), a parcel that has no previous approval issued under Title 76, chapter 4, part 1, M.C.A. If no facilities other than those existing on the parcel are to be constructed on the parcel, and the division of land will not cause approved facilities to be subject to review from the Division of approval.

CERTIFICATE OF SURVEY NO. 433724
 Prepared on: 1-14-2015 8:46 AM