


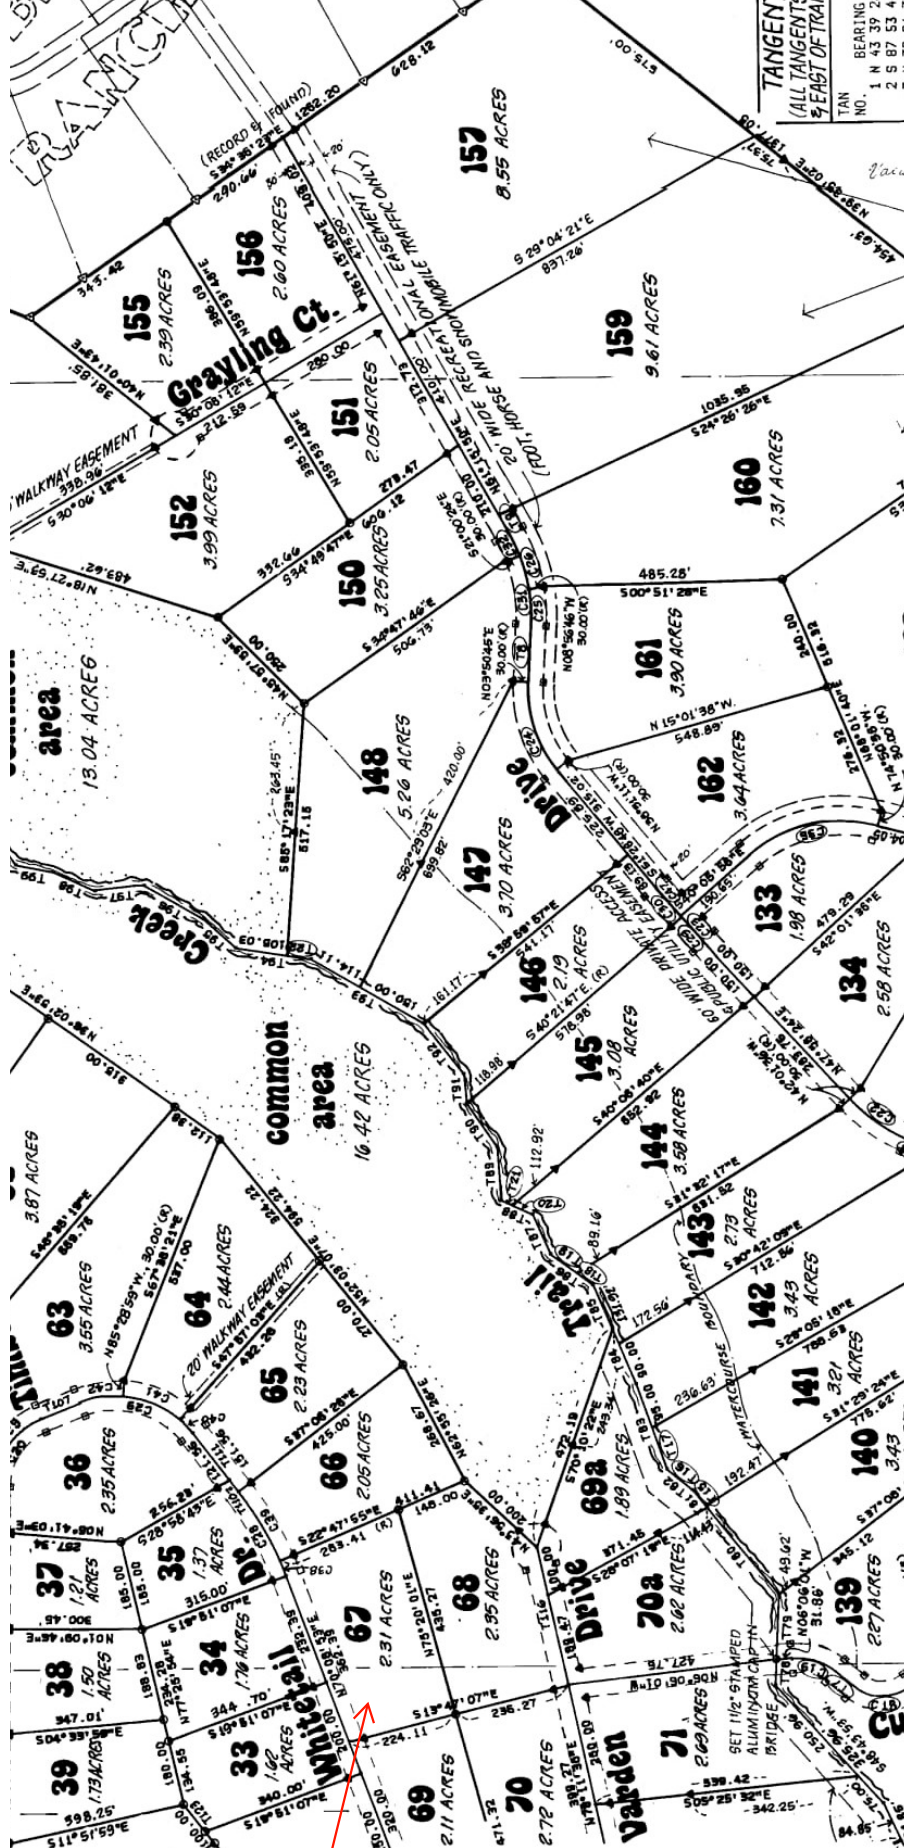

AMENDED PLAT OF TRAIL CREEK ADDITION OR PHASE VI TO THE

DOUBLE ARROW RANCH

A SUBDIVISION OF MISSOULA COUNTY, MONTANA
LOCATED IN SECTIONS 11, 12 AND 14, TOWNSHIP 16
NORTH, RANGE 15 WEST, PRINCIPAL MERIDIAN, MT.


TANGENT DATA (ALL TANGENTS NORTH & WEST OF TRAIL CREEK... 1100)

NO.	BEARING	DISTANCE (in feet)

BOOK 12, PAGE 54

BOOK 12, PAGE 54

PROJECT NO. 648-76
FILE NO. Z-15-18

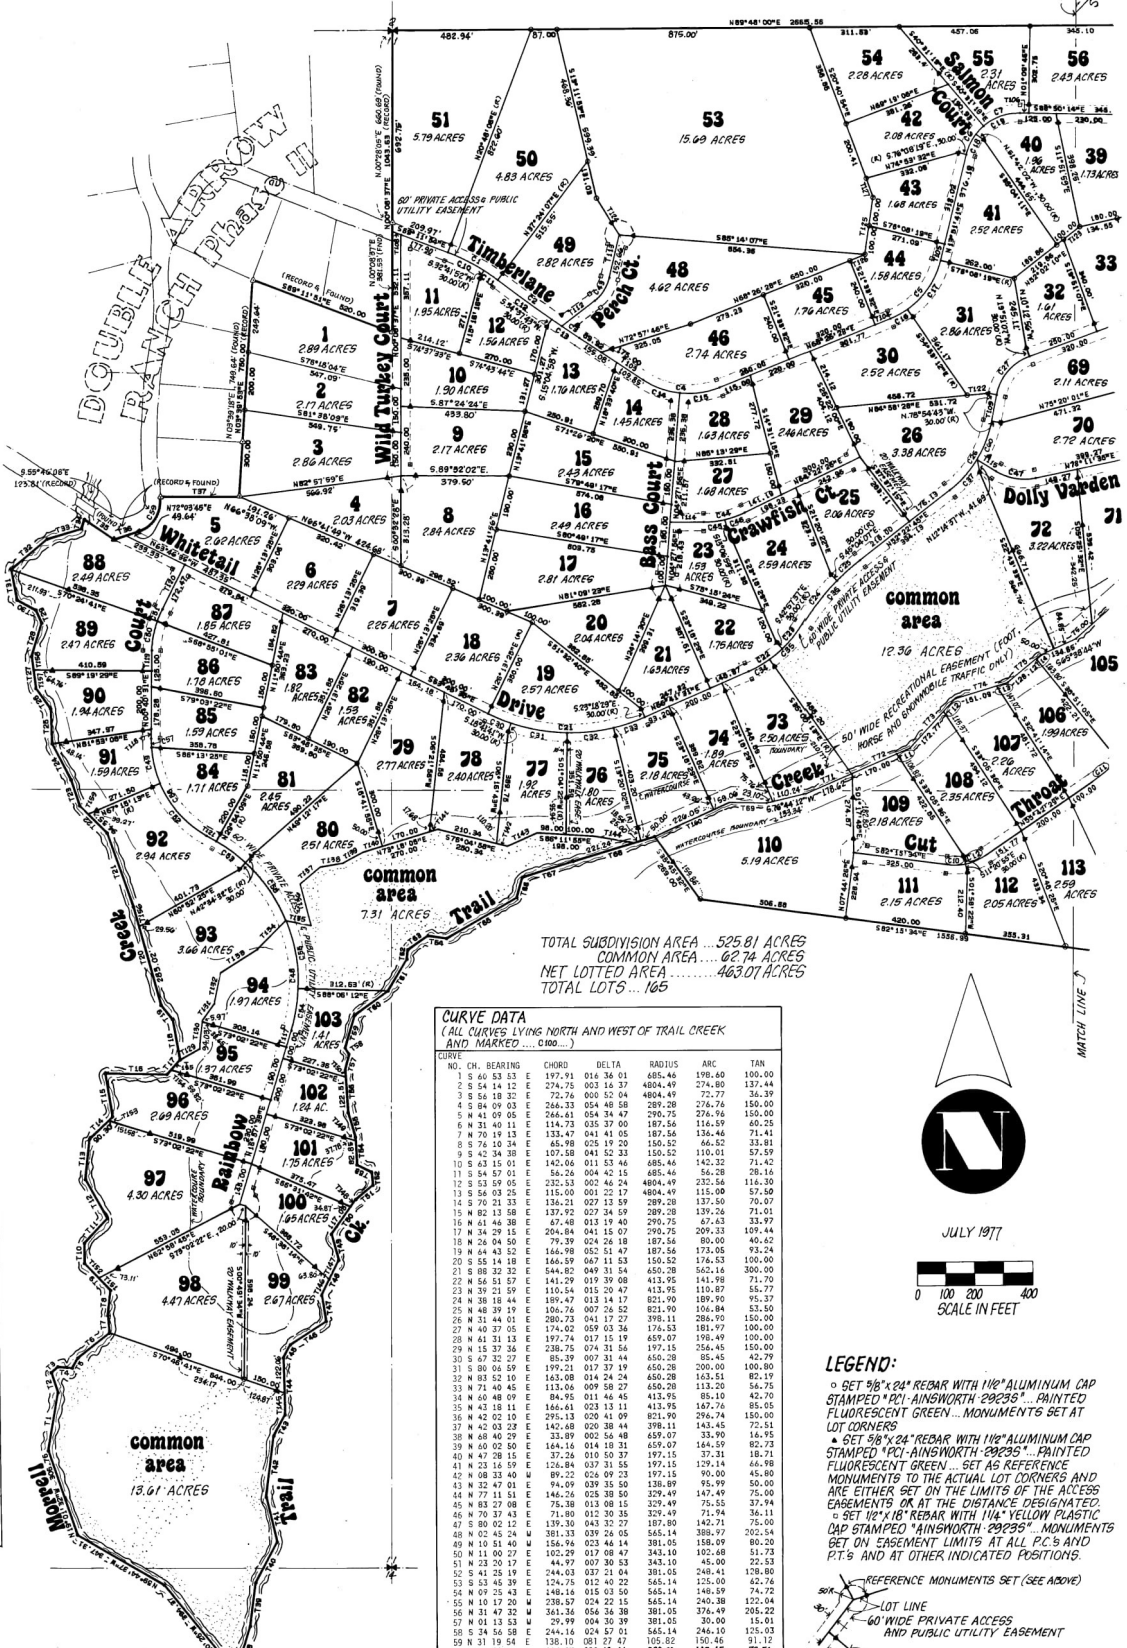

TOTAL SUBDIVISION AREA... 525.81 ACRES
COMMON AREA... 62.74 ACRES
NET LOTTED AREA... 463.07 ACRES
TOTAL LOTS... 165

CURVE DATA (ALL CURVES LYING NORTH AND WEST OF TRAIL CREEK AND MARKED... C100...)

AND MARKED CHORD

CURVE NO.	CH.	BEARING	CHORD	DELTA	RADIUS	ARC	TAN
57	N	01° 13' 53"	29.99	004 39 39	381.05	30.00	15.00
