

PLAT OF


HIGH SIERRA SUBDIVISION, 4th FILING

BEING LOT 1, BLOCK 1, HIGH SIERRA SUBDIVISION, 2nd FILING
SITUATED IN THE NW1/4 AND THE SW1/4 OF SECTION 17, T. 1 N., R. 26 E., P.M.M.
YELLOWSTONE COUNTY, MONTANA

PREPARED FOR : HIGH SIERRA II, INC.
PREPARED BY : ENGINEERING, INC.
SCALE : 1"=60'

FEBRUARY, 2005
BILLINGS, MONTANA


0 30 60 120

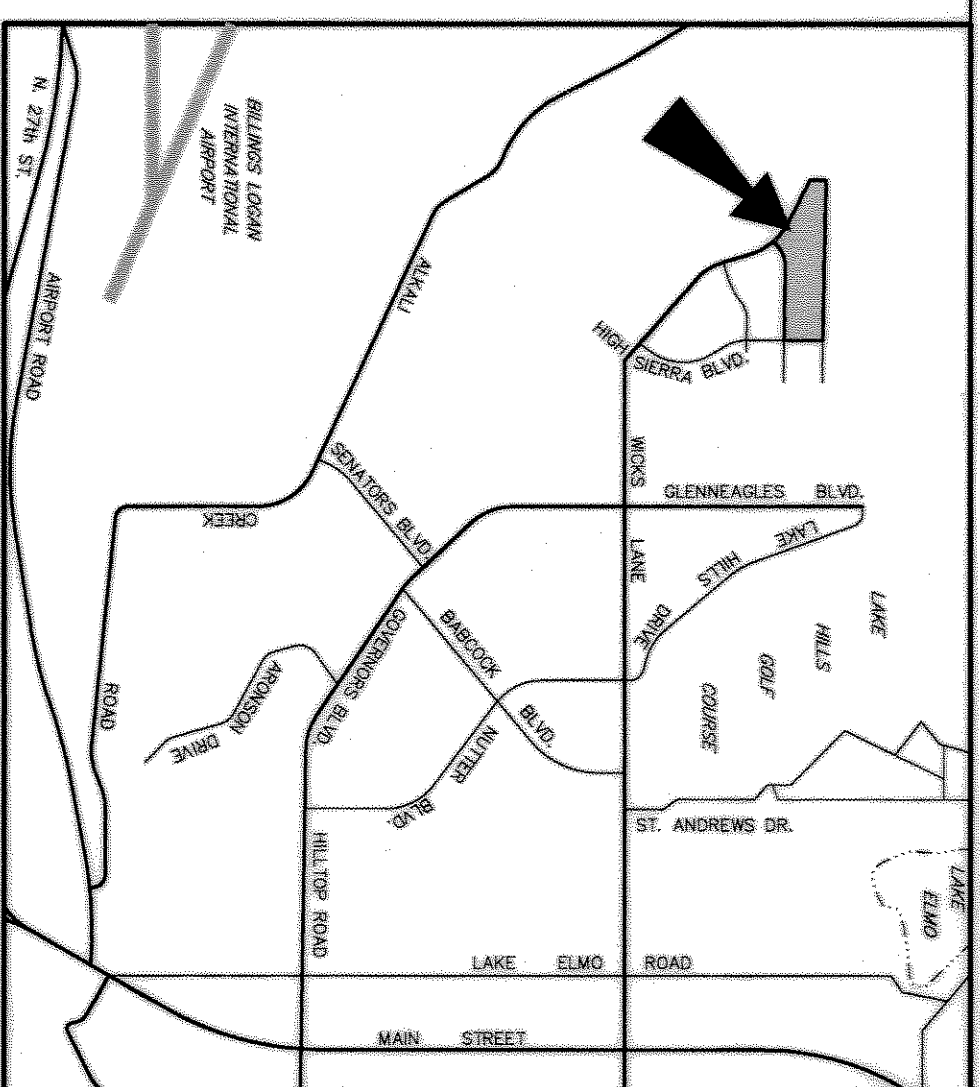

VICINITY MAP
NOT TO SCALE

CERT. 2017

TRACT 1

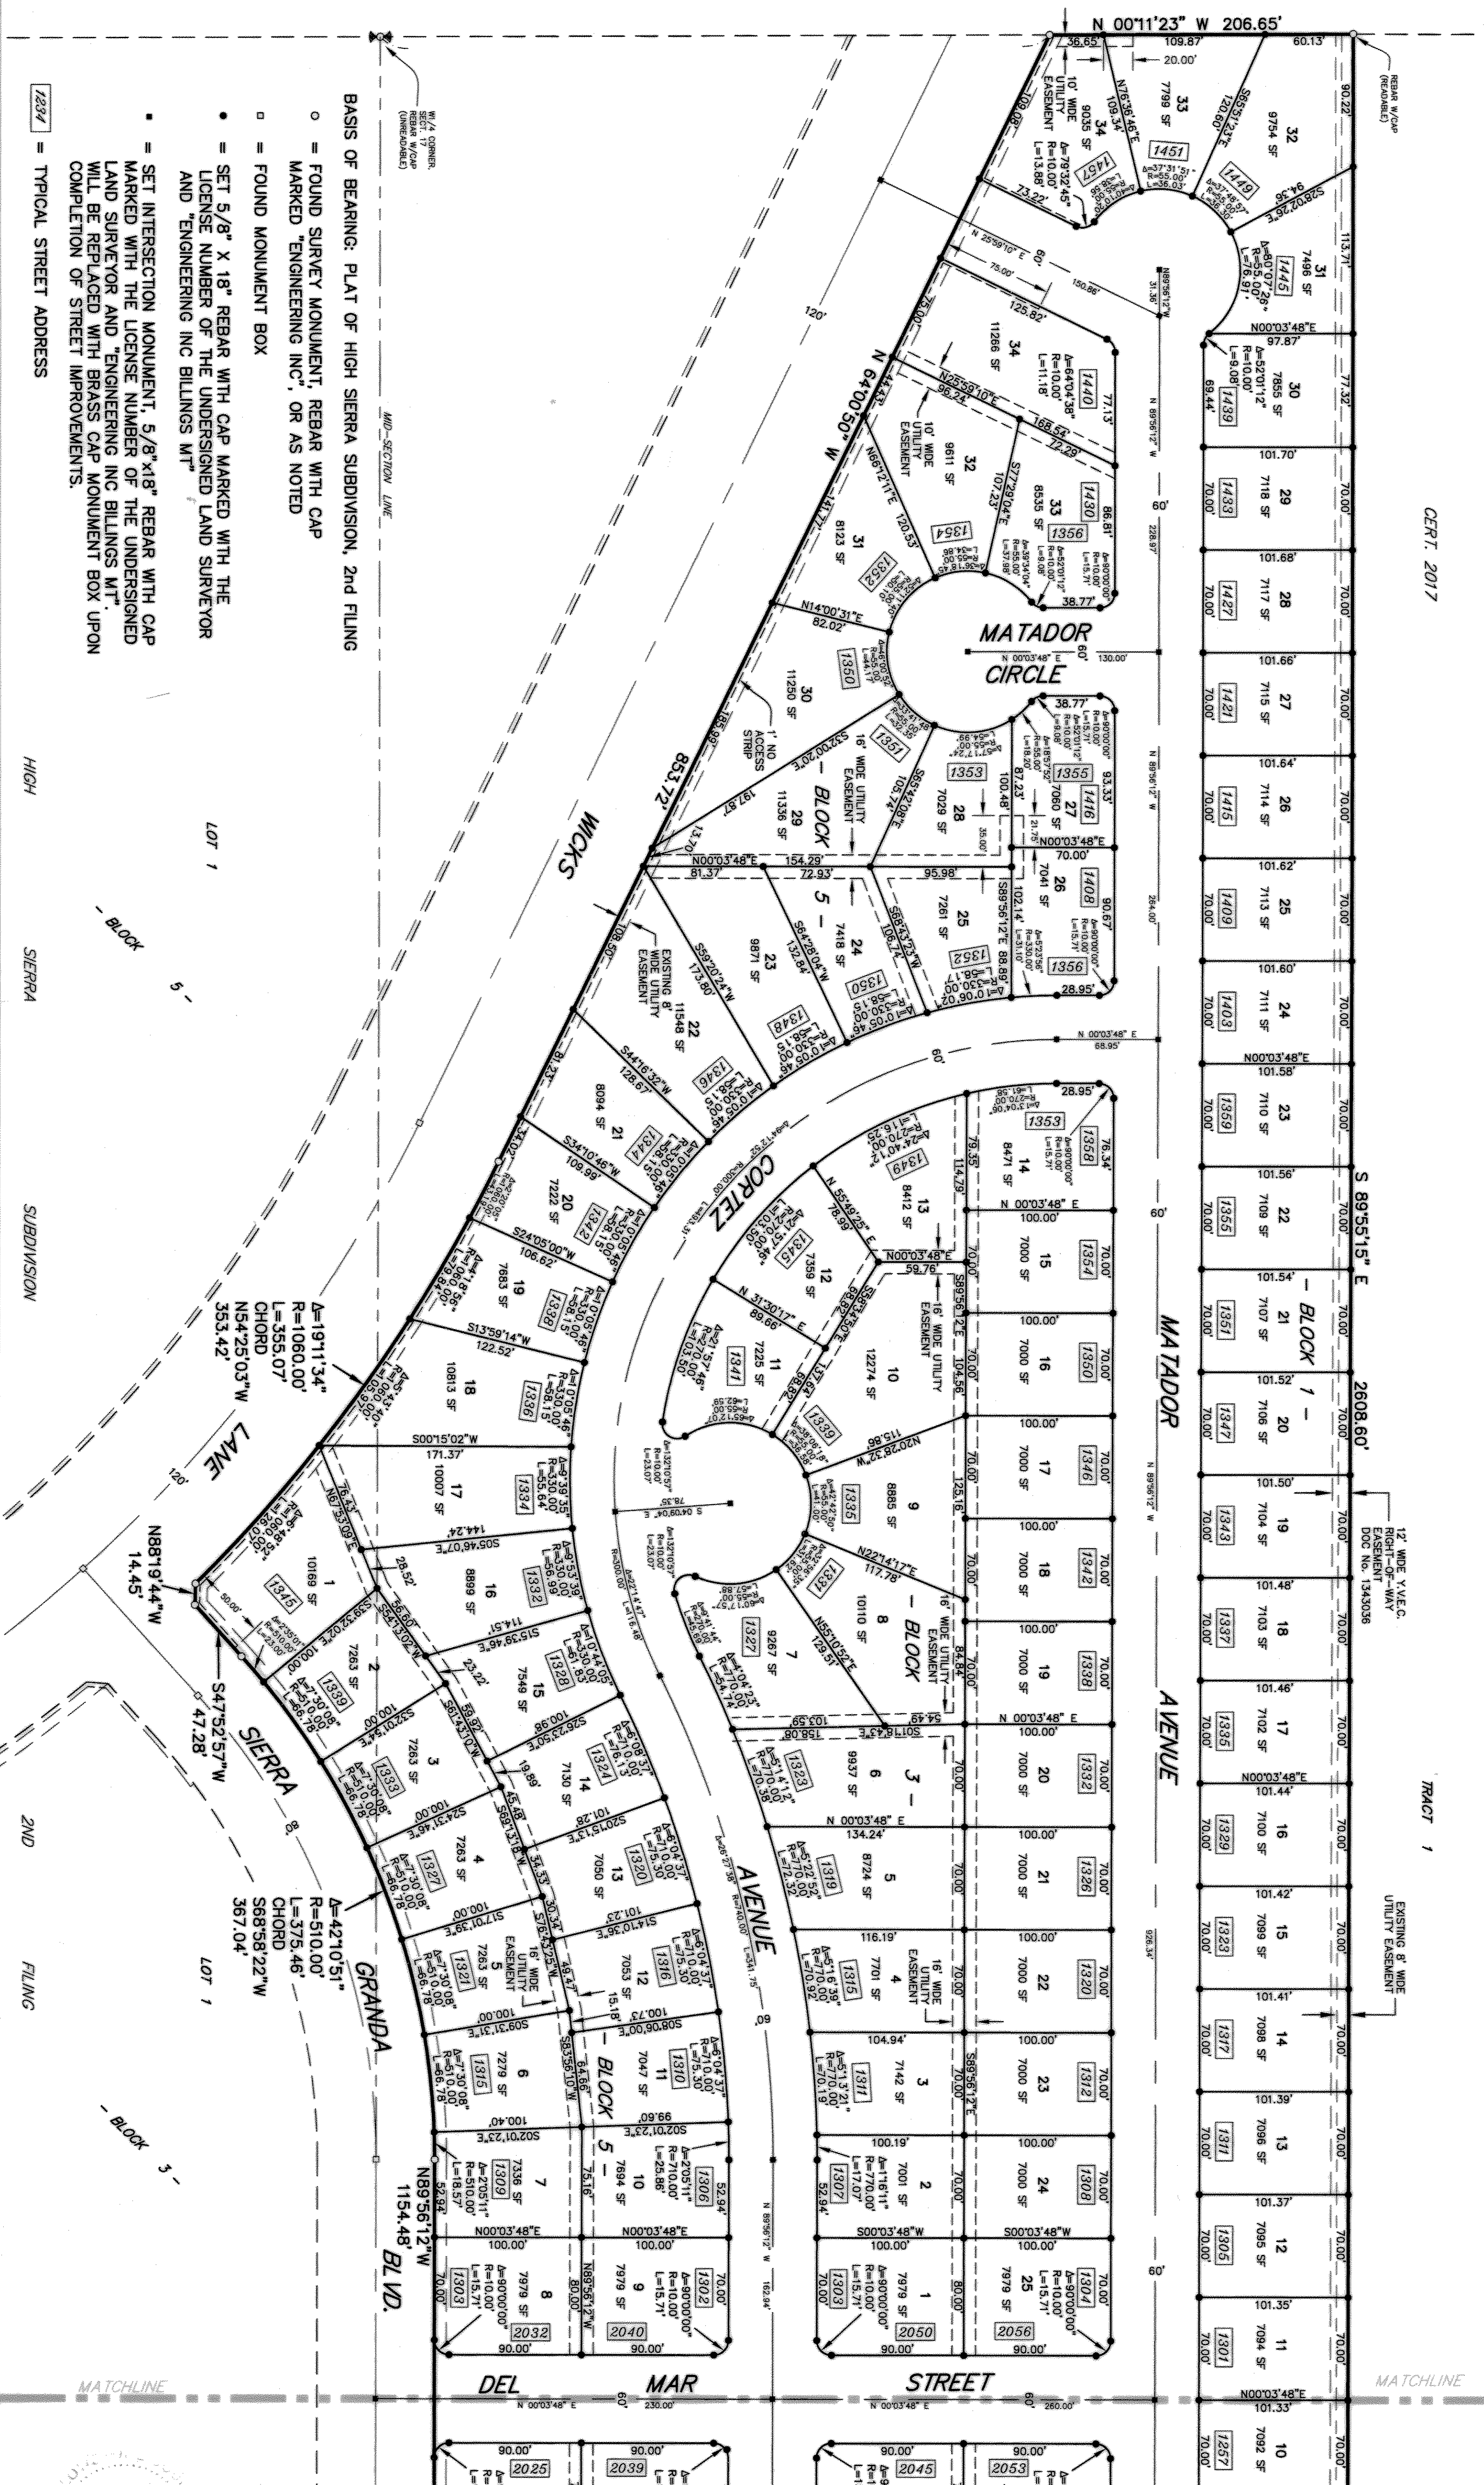

1"=60'

1"=60'

1"=60'

1"=60'

1"=60'

1"=60'

1"=60'

1"=60'

1"=60'

1"=60'

8206121P.DWG

8206121 2/16/05 MOD-PBK

SHEET 1 OF 2

